


- Legende**
- OVA5_SOFI
 - Stedenbouwkundige handeling R4WO-SOFI-WIJZIGEN-WEGENIS
 - Bestaande buurtwegen
 - Prikpunten
 - Nieuwe rooilijn
 - Te verplaatsen gemeenteweg
 - Af te schaffen buurt- en voetwegen
 - Afschafte buurt- en voetwegen

Nr.	X	Y
1	110.744	204.560
2	110.750	204.562
3	110.757	204.566
4	110.773	204.573
5	110.791	204.582
6	110.803	204.589
7	110.807	204.591
8	110.815	204.596
9	110.826	204.604
10	110.849	204.622
11	110.856	204.628
12	110.860	204.631
13	110.874	204.642
14	110.879	204.645

Nr.	X	Y
15	110.897	204.660
16	110.943	204.696
17	110.946	204.692
18	110.950	204.686
19	110.952	204.684
20	110.936	204.672
21	110.934	204.673
22	110.809	204.577
23	110.810	204.576
24	110.798	204.570
25	110.792	204.567
26	110.781	204.562
27	110.772	204.557
28	110.764	204.554

Nr.	X	Y
29	110.760	204.551
30	110.752	204.546
40	110.450	204.479
41	110.459	204.467
42	110.462	204.463
43	110.469	204.453
44	110.471	204.443
45	110.472	204.433
46	110.471	204.424
47	110.464	204.411
48	110.452	204.391
49	110.449	204.386
50	110.376	204.280

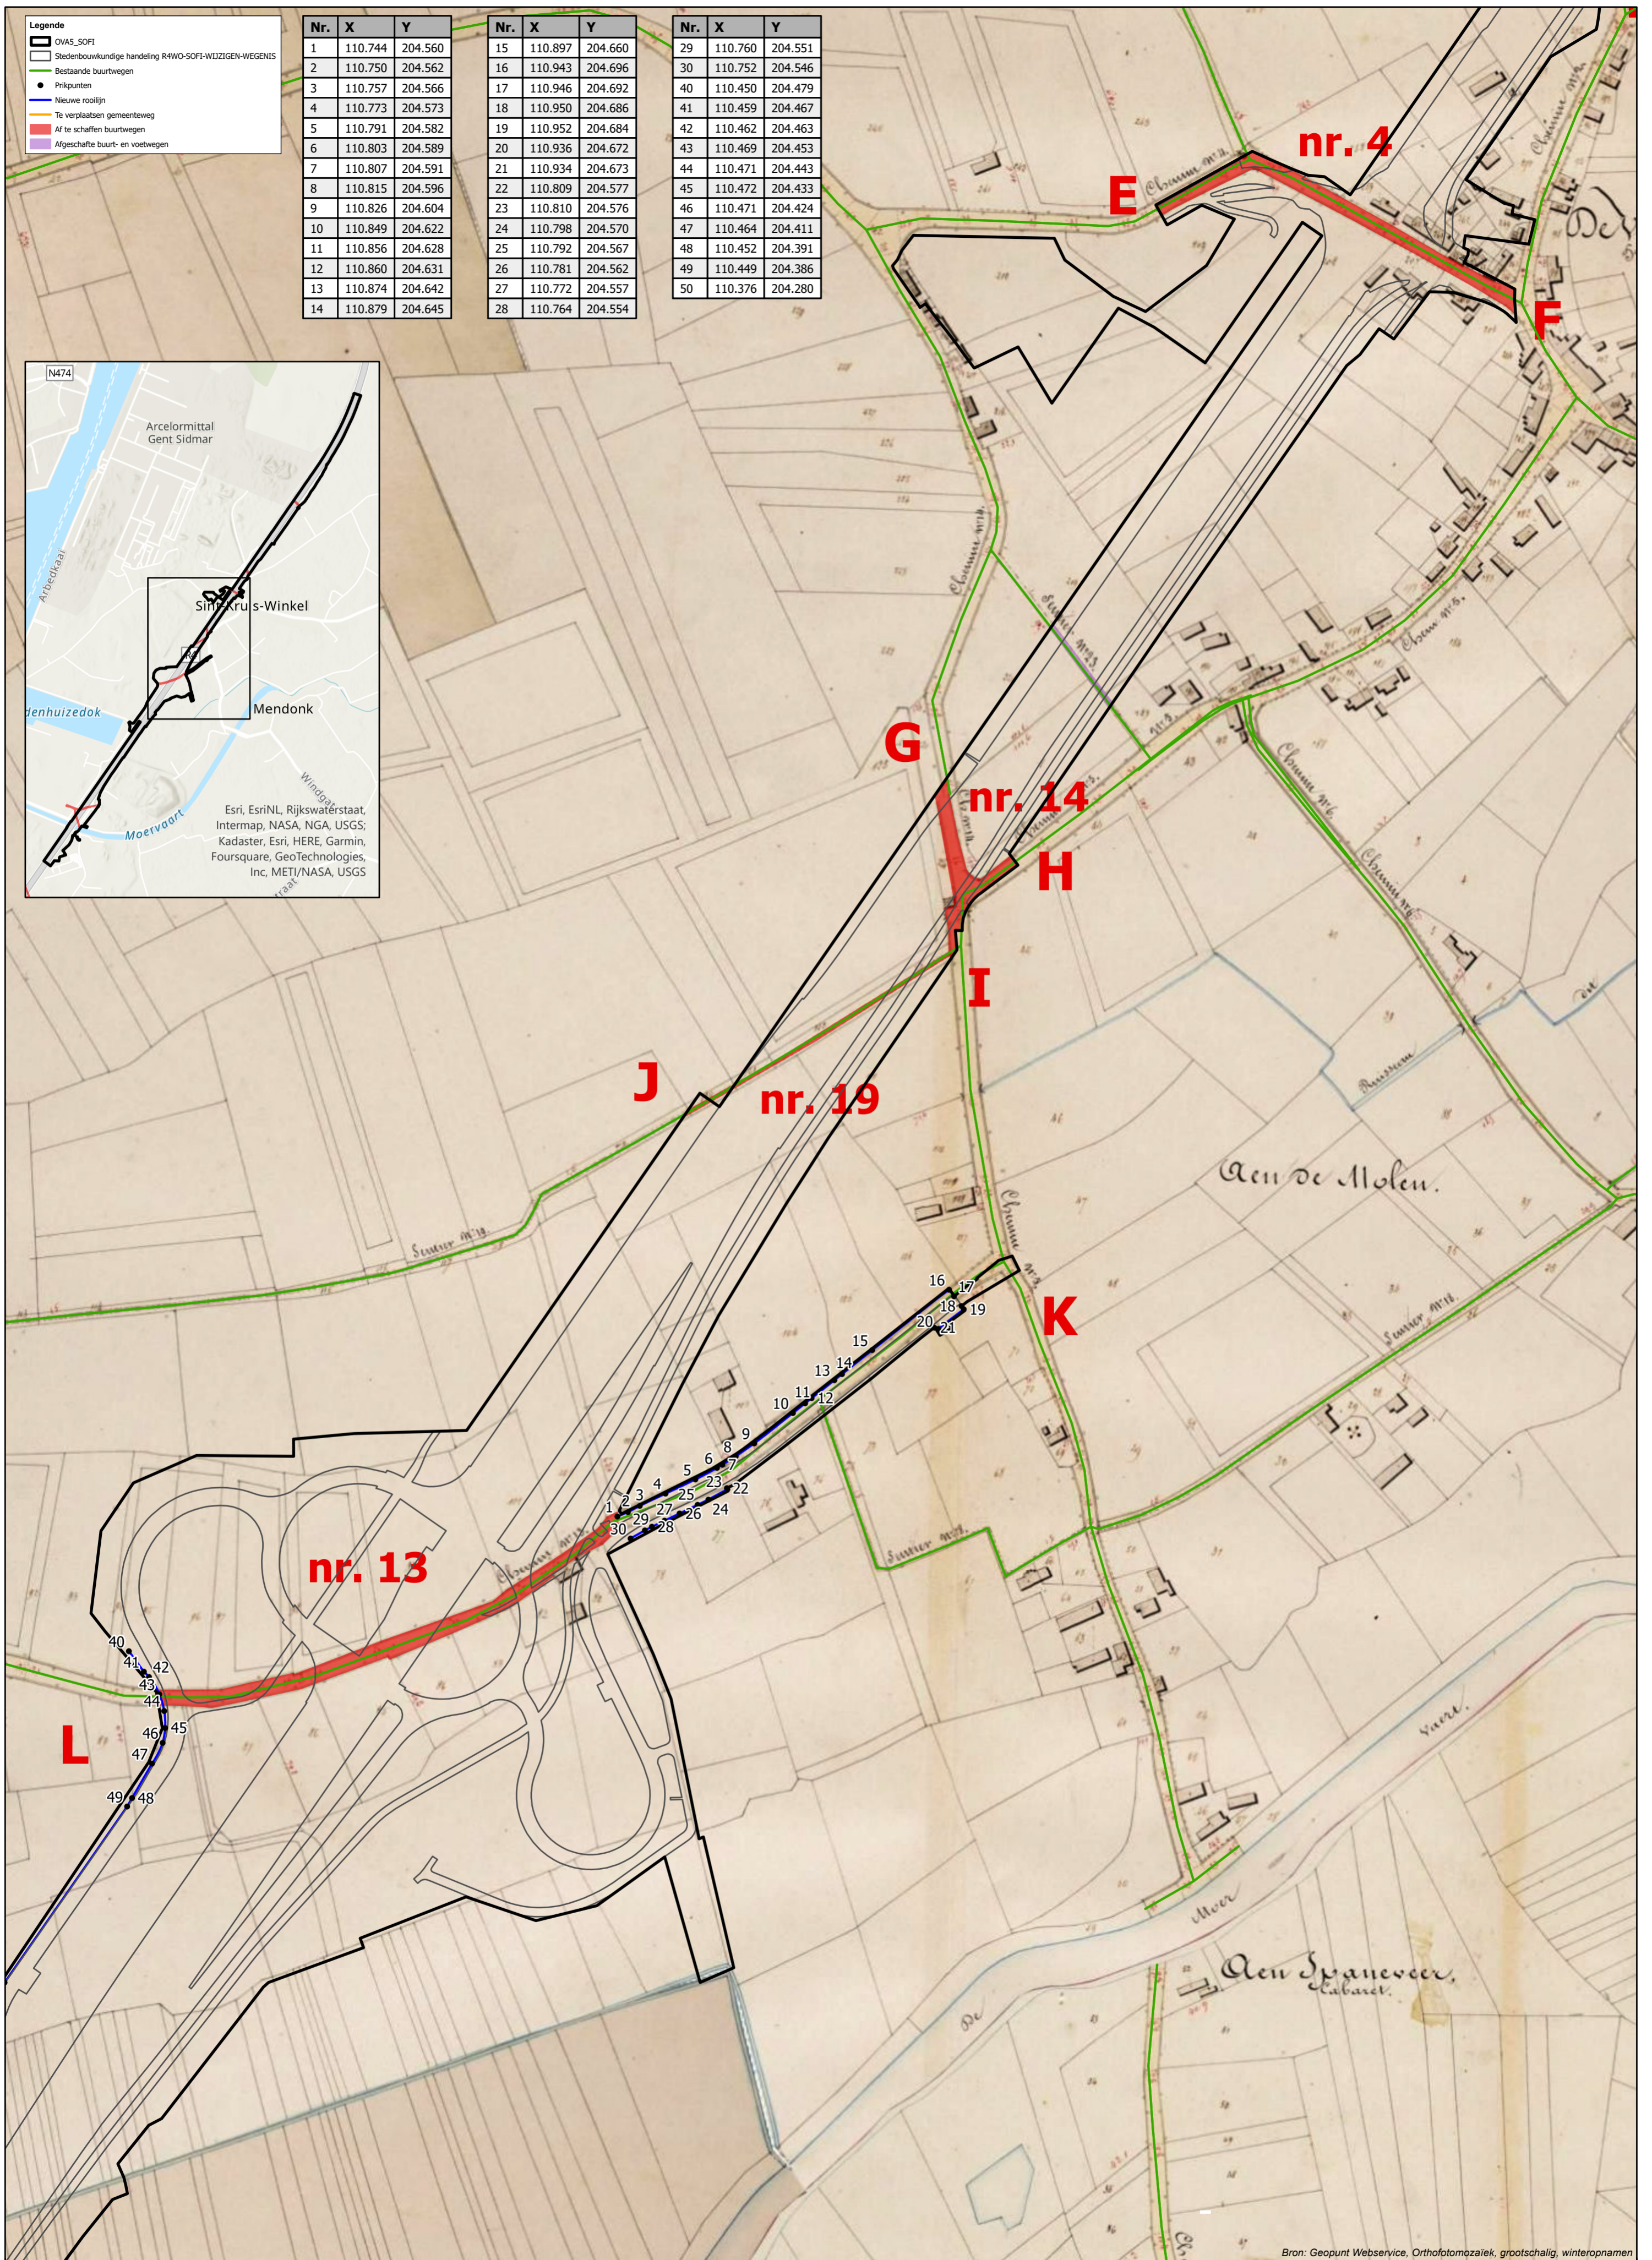

Bron: Geopunt Webservice, Orthofotomosaiek, grootschalig, winteropnamen

Project Herinrichting R4 - OVA5 SOFI

Kaart Zaak der wegen

Coordinate system Belge Lambert 1972 Scale 1:2.500 PaperSize A4 ProjectNr P.015970.0501 Date last saved 12/07/2022